

10 Abby Road



TAB
Associates

The Architectural Balance
1000 E. 17th Ave. Suite 100
Denver, CO 80202
(303) 766-5470
www.tabassociates.com
D.L. Galante
Principal
M. J. Galante
Principal

Scale

Lot 18
Belden Place Phase 2
Minturn, Colorado


Revisions		
No.	Description	Date

Issue Date:
Issued - 08/08/08


Sheet Title:
Marketing Plans

Project No:
2215


Sheet No:
A2.4

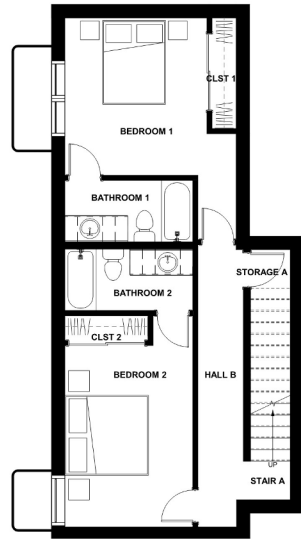


1 BASEMENT - MRKG
A2.4 1/4" = 1'-0"

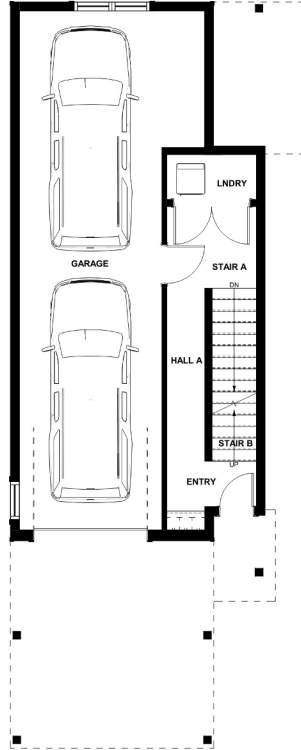

2 GROUND LEVEL - MRKG
A2.4 1/4" = 1'-0"

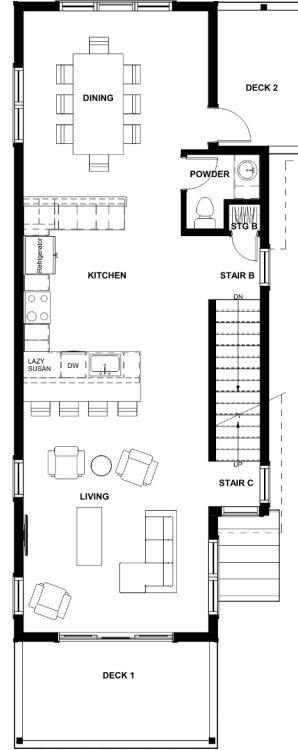

3 MAIN LEVEL - MRKG
A2.4 1/4" = 1'-0"

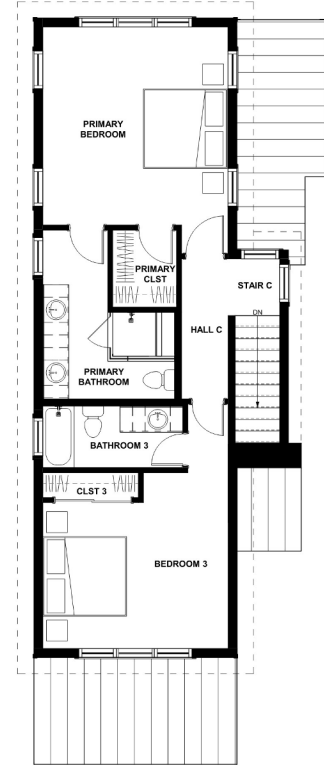

4 UPPER LEVEL - MRKG
A2.4 1/4" = 1'-0"

AREA SUMMARY	
PROPOSED CONDITIONED SQUARE FOOTAGE	
BASEMENT LEVEL	395 SF
GROUND LEVEL	212 SF
MAIN LEVEL	948 SF
UPPER LEVEL	788 SF
TOTAL	2,443 SF
PROPOSED UNCONDITIONED SQUARE FOOTAGE	
BASEMENT LEVEL	0 SF
GROUND LEVEL	412 SF
MAIN LEVEL	0 SF
UPPER LEVEL	0 SF
TOTAL	412 SF
TOTAL COND & UNCOND	2,855 SF



P:\215 Belden Phase 2\Drawing Phase3\Sheet\A2.4 10204 1031 - 215 Belden Lot 18 - Revised.rvt
 8/10/2008 8:23:33 AM